


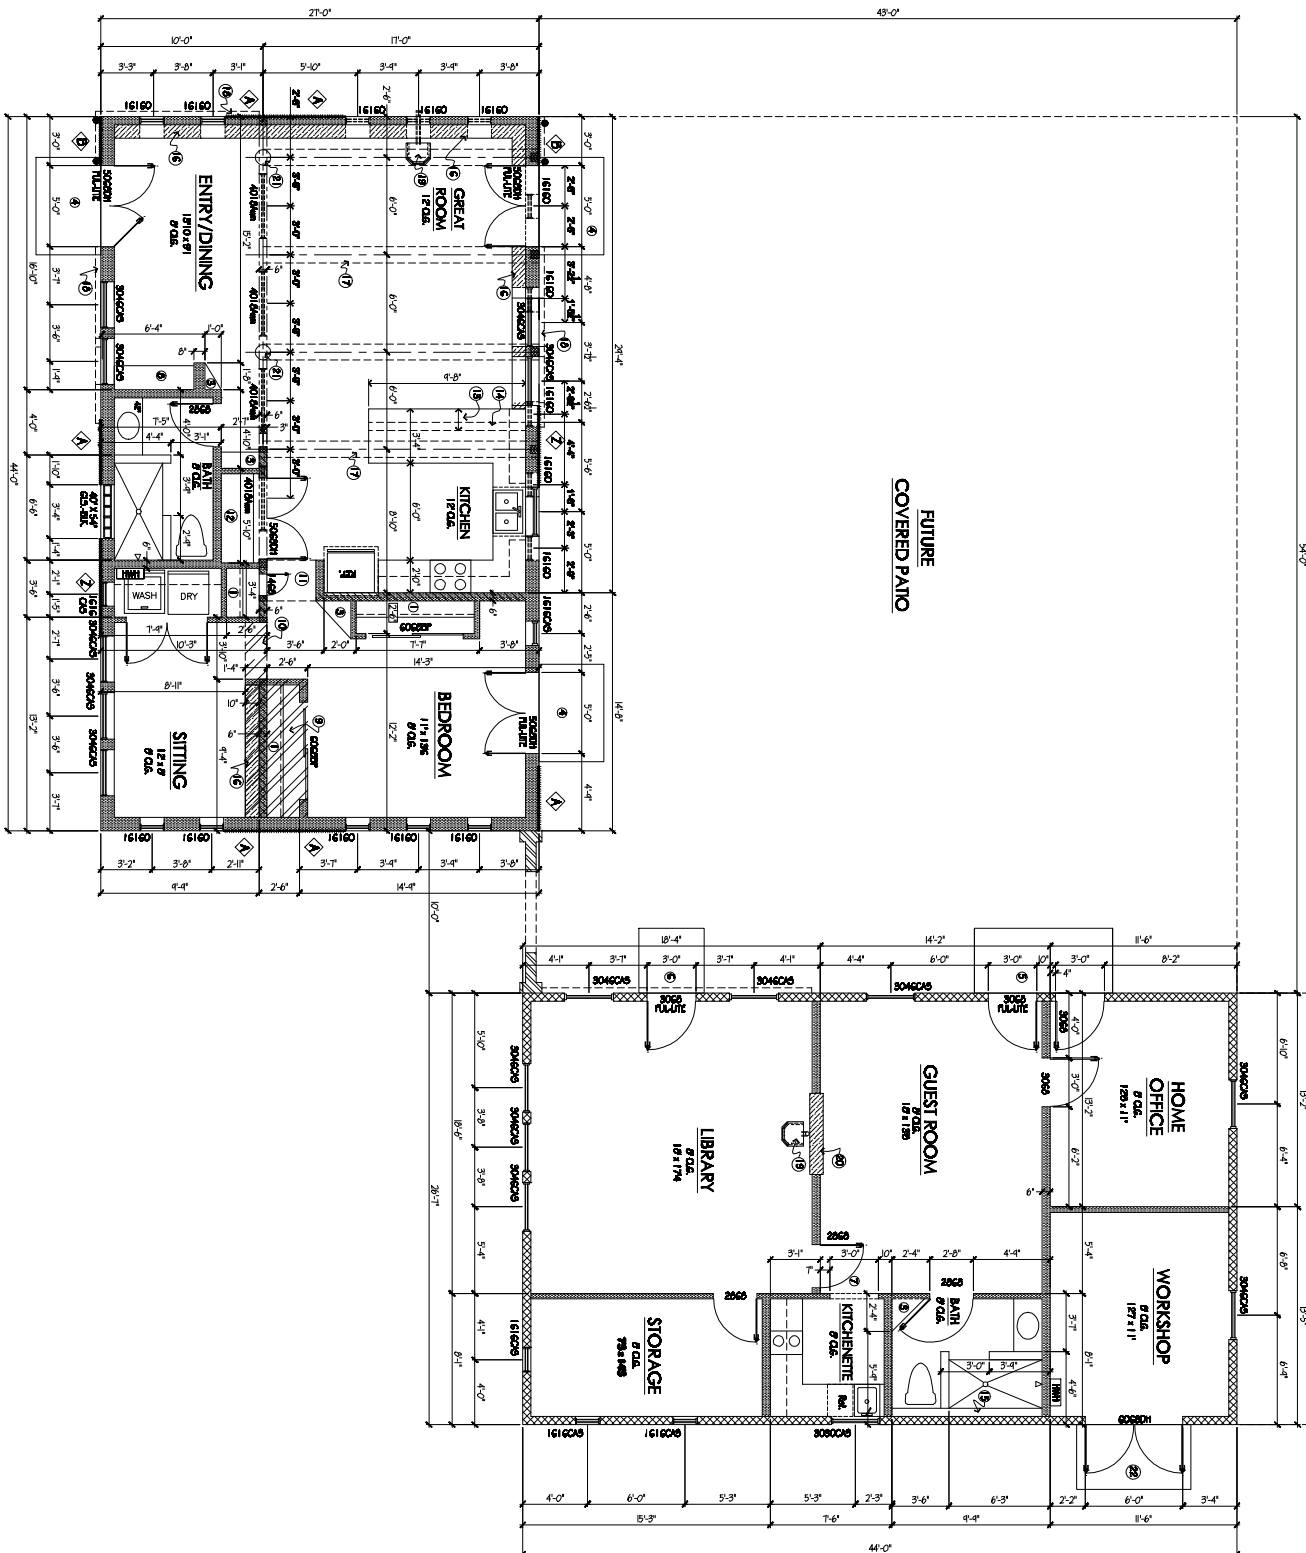

FUTURE
COVERED PATIO

FUTURE
CARPORT
20' x 24'